

SOURCE: LOVE LIBRARY

# 1 PLANTER EDGING CONDITION


SCALE: 3" = 1'-0"



# 2 RAINWATER PERFORMANCE

SCALE: 3" = 1'-0"




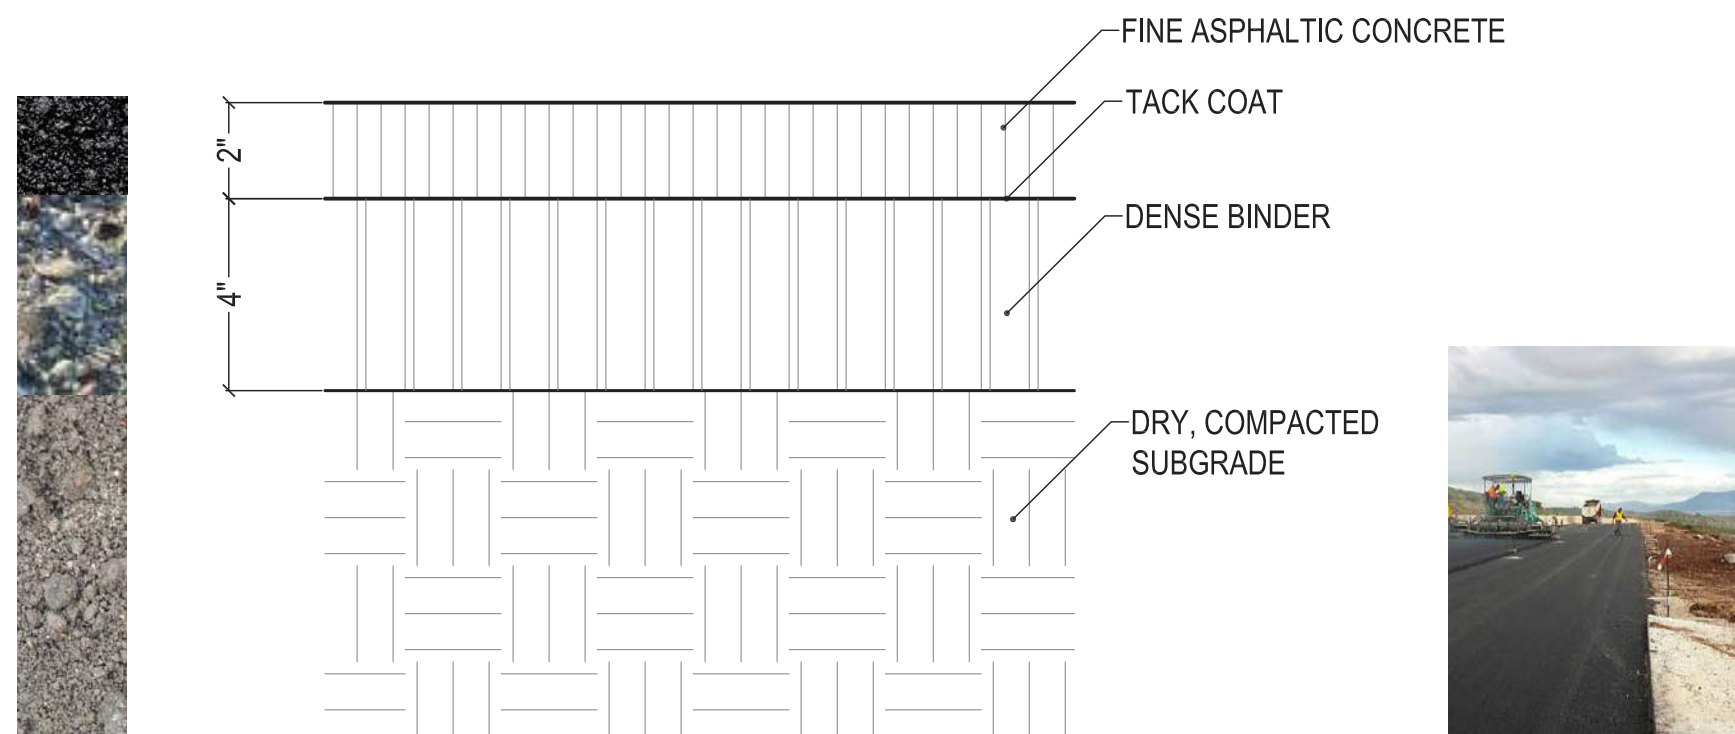

SOURCE: SOVINSKI

# 1 HEAVY-DUTY ASPHALT


SCALE: 3" = 1'-0"

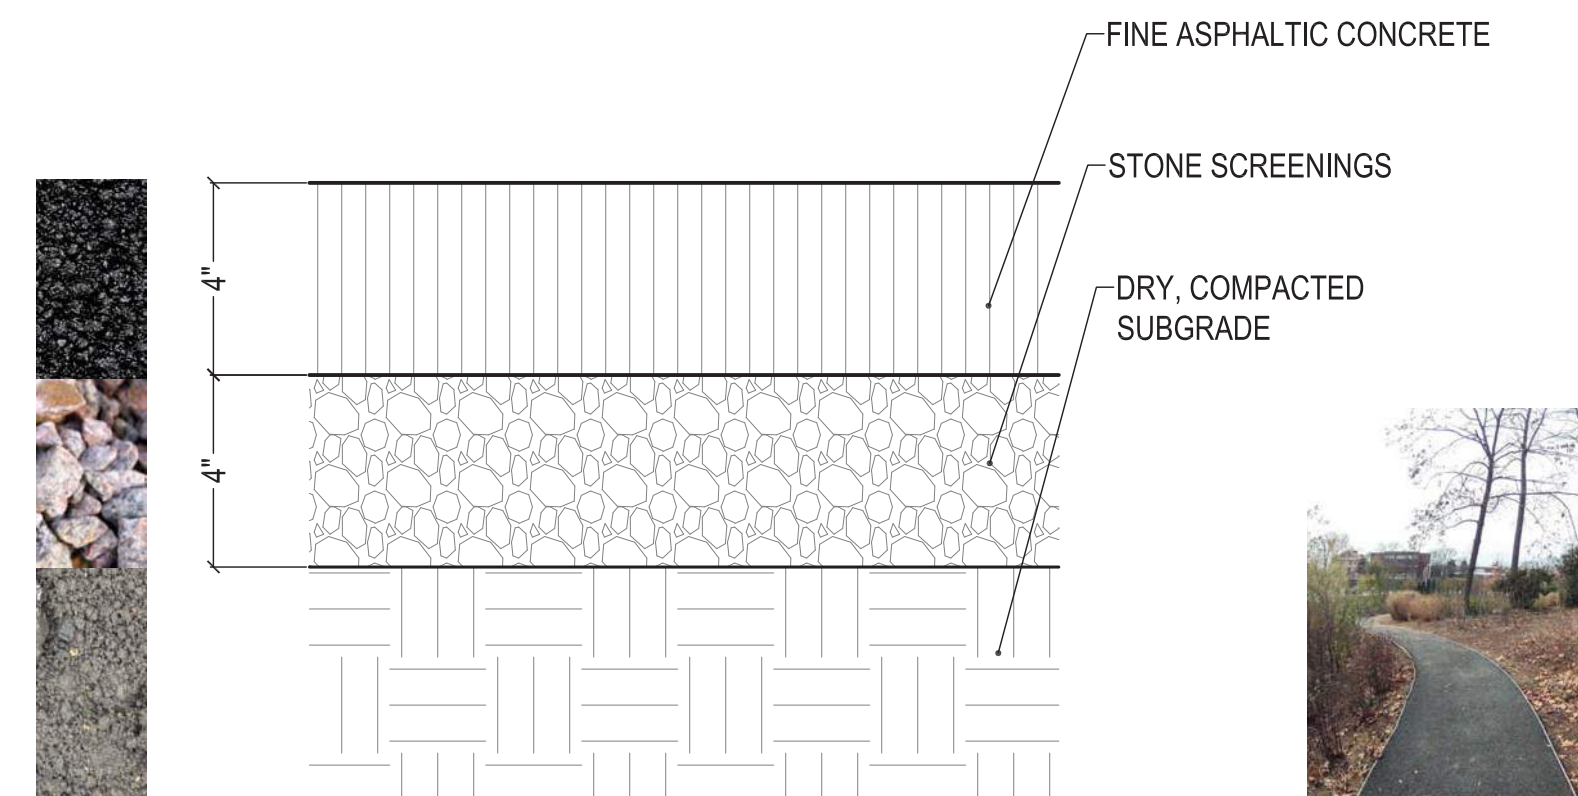

SOURCE: SOVINSKI

# 2 LIGHT-DUTY ASPHALT


SCALE: 3" = 1'-0"

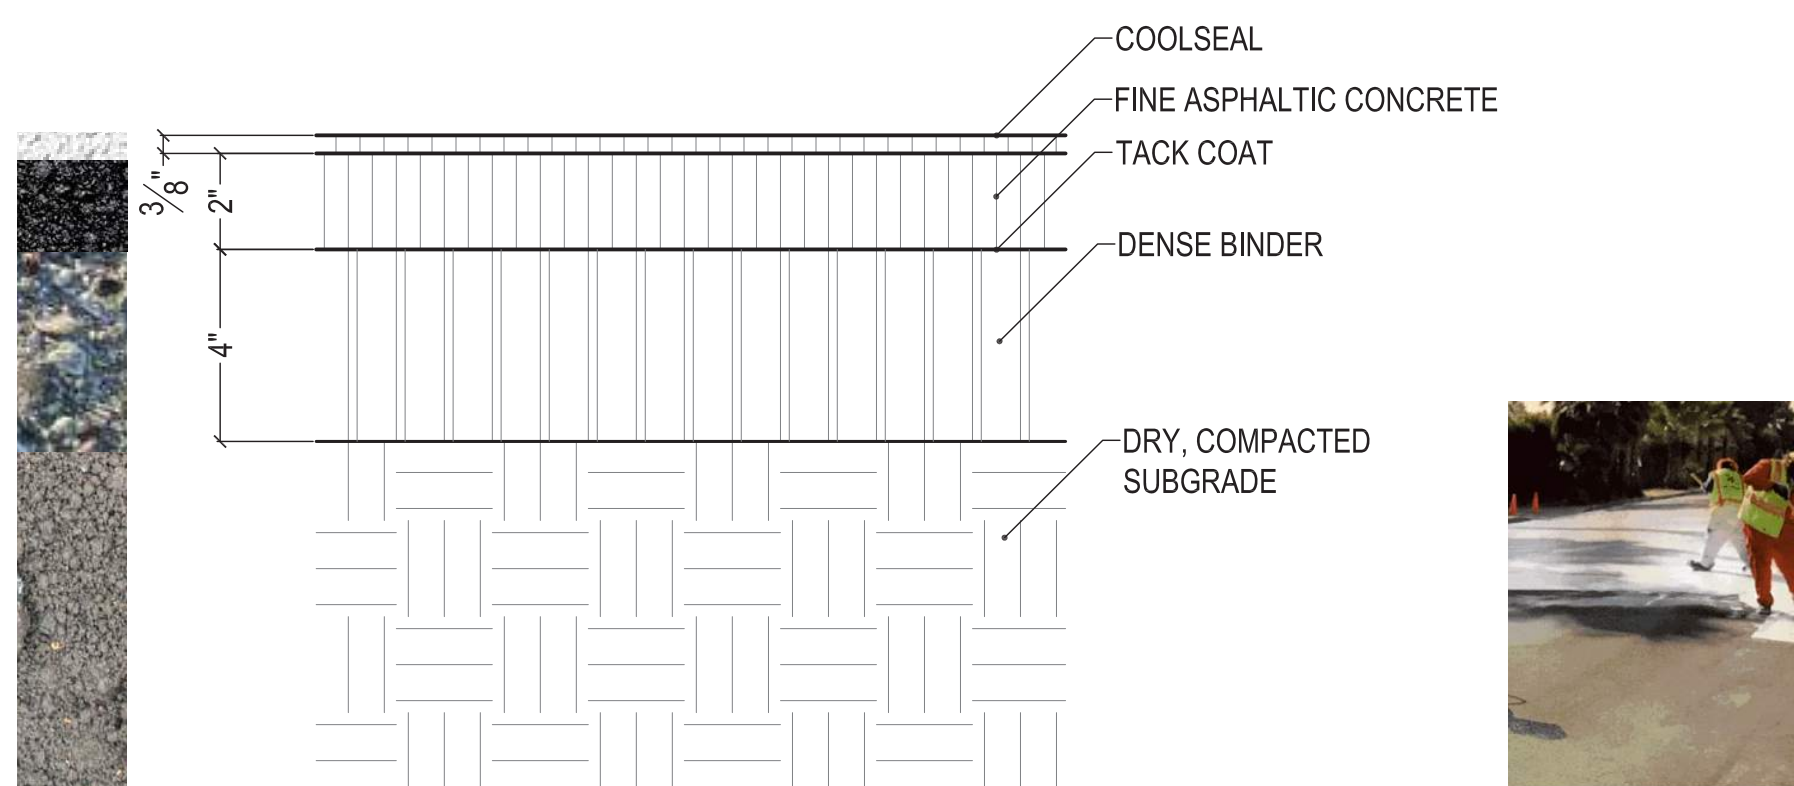

SOURCE: SOVINSKI AND GUARD TOP

# 3 COOLSEAL OVER HEAVY-DUTY ASPHALT


SCALE: 3" = 1'-0"

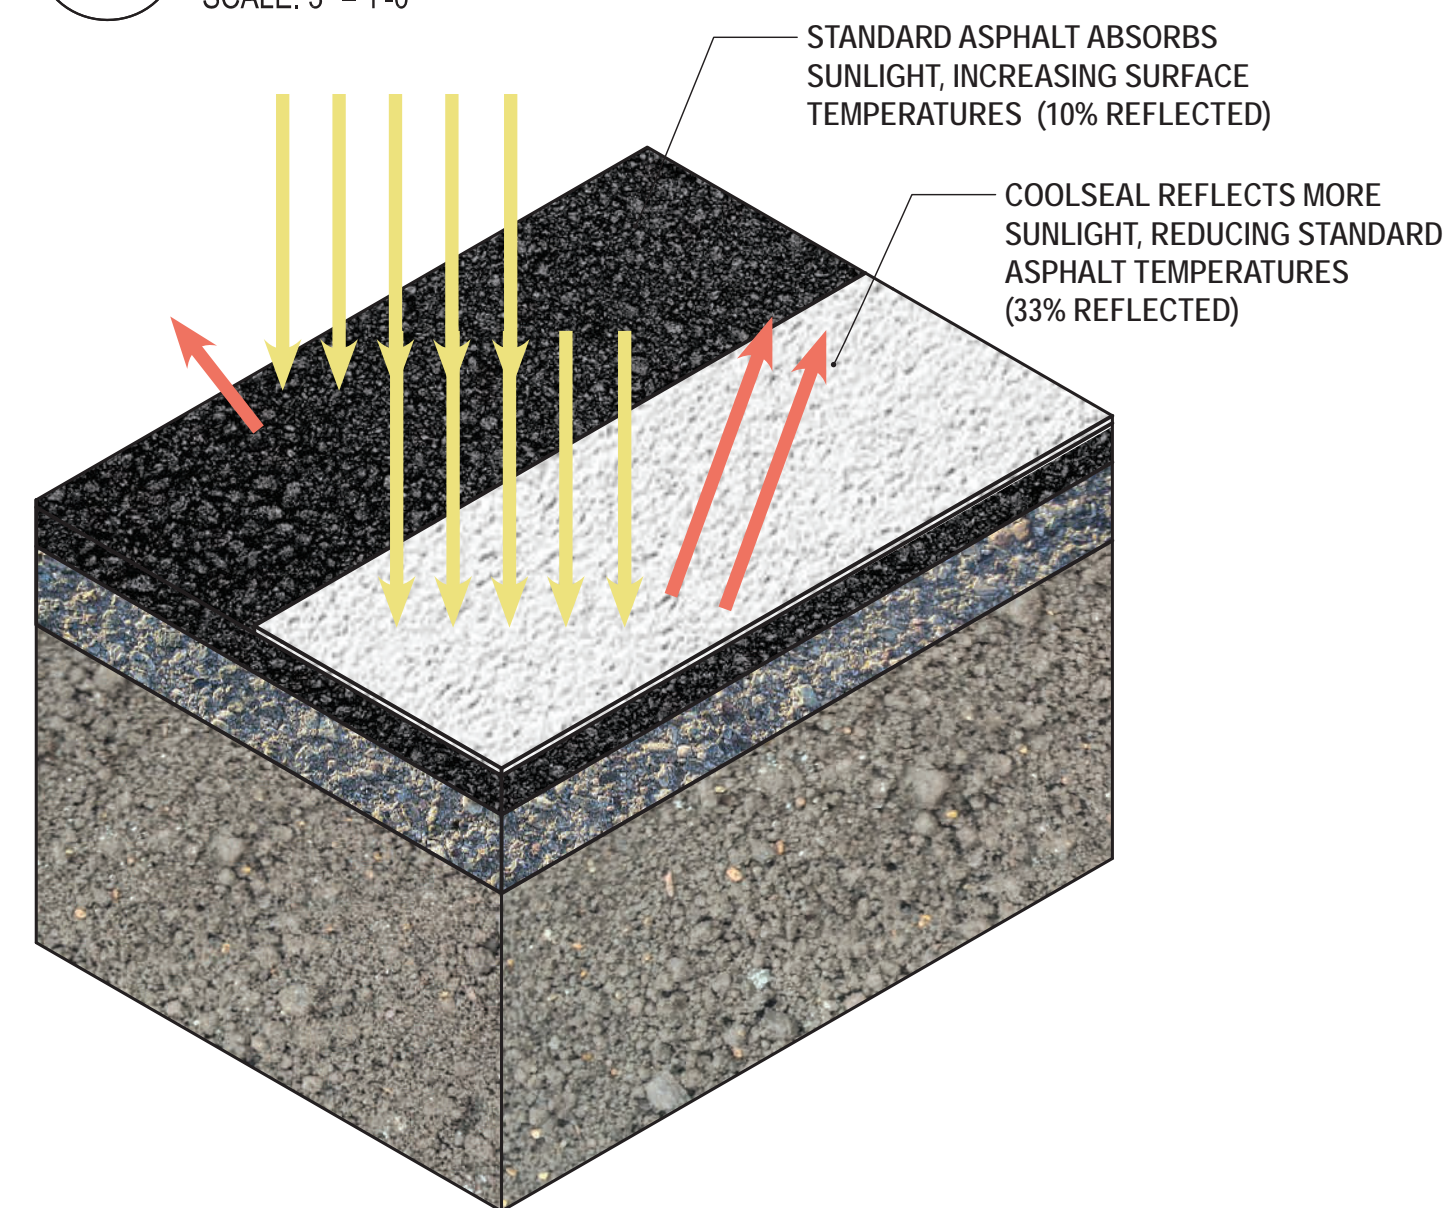



# 4 URBAN HEAT ISLAND REDUCTION

SCALE: 1-1/2" = 1'-0"



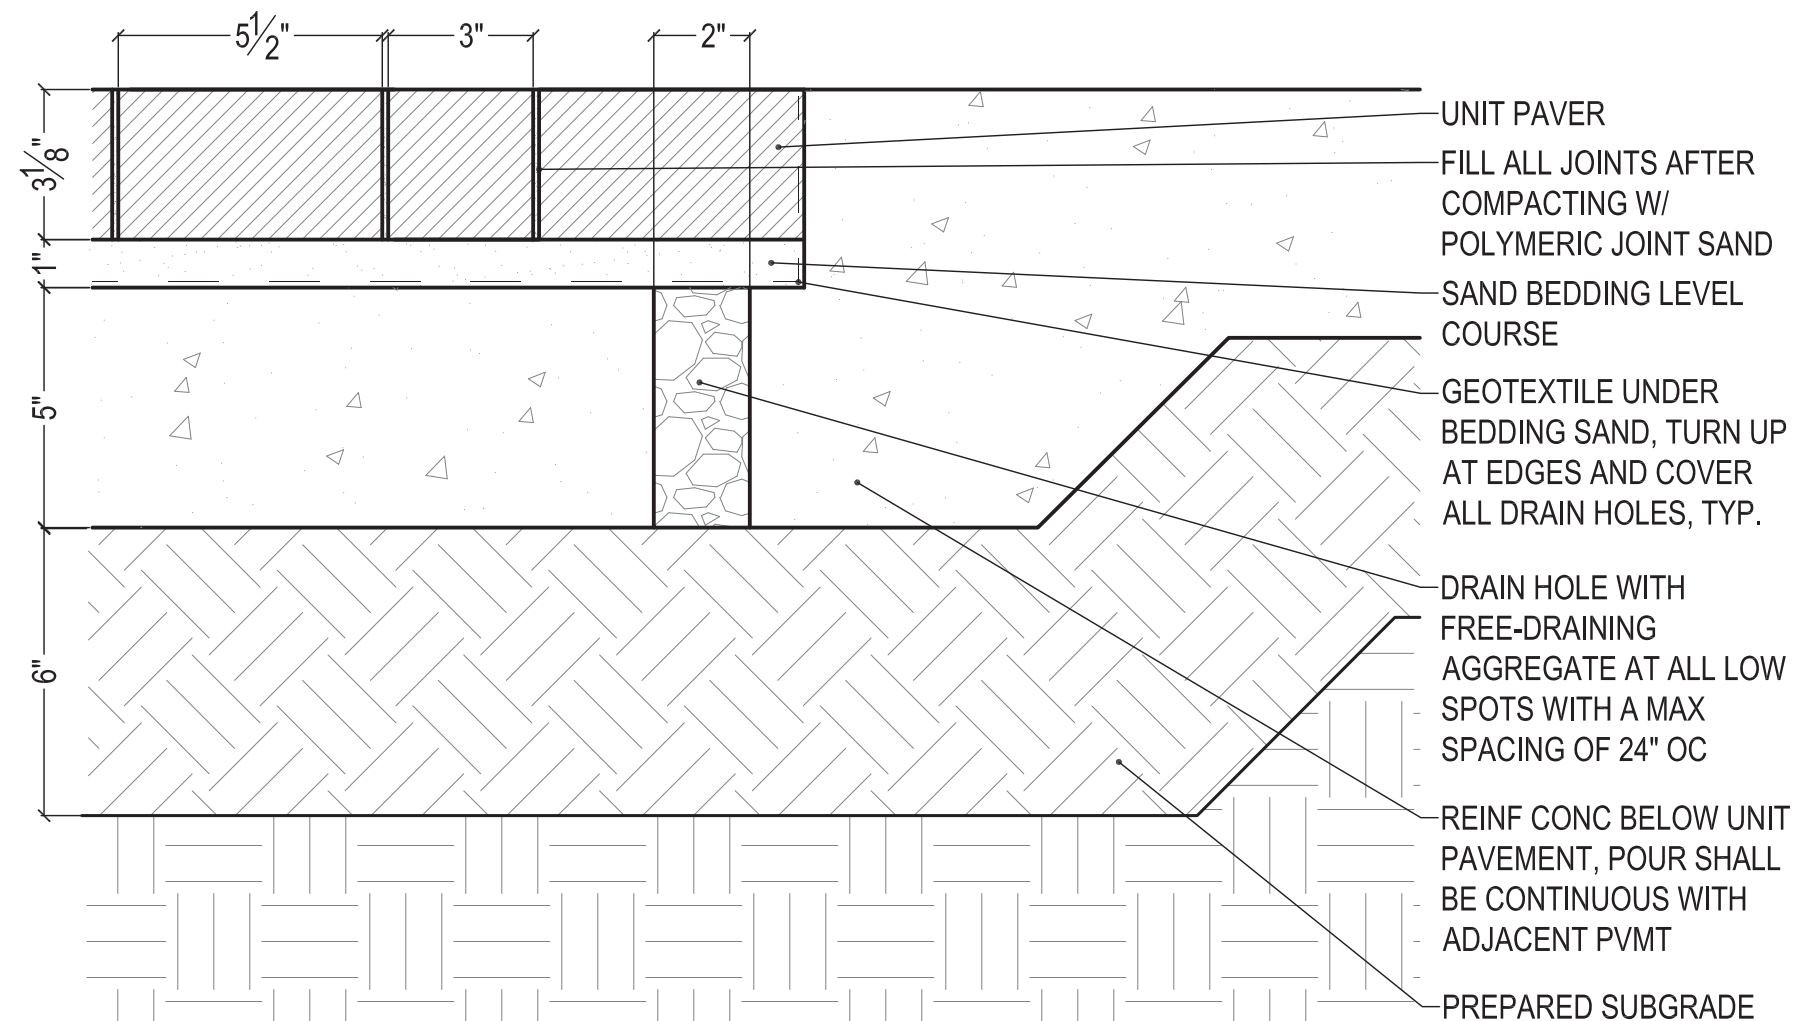

SOURCE: P STREET

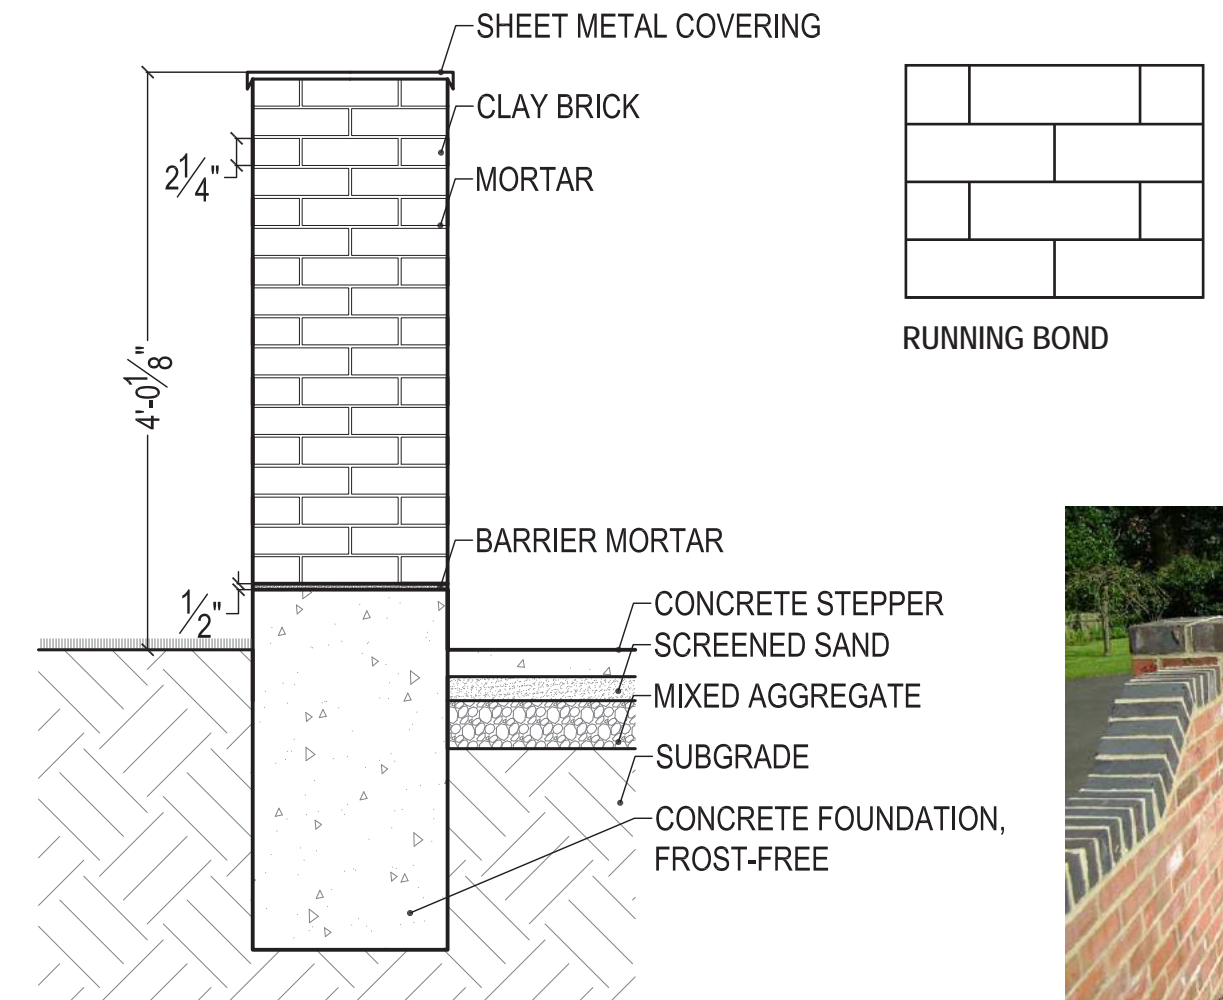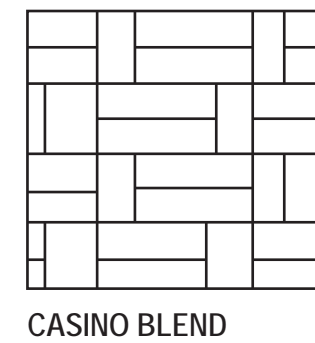


SOURCE: ZIMMERMANN




## 1 UNIT PAVER W/ CONC BASE

SCALE: 3" = 1'-0"

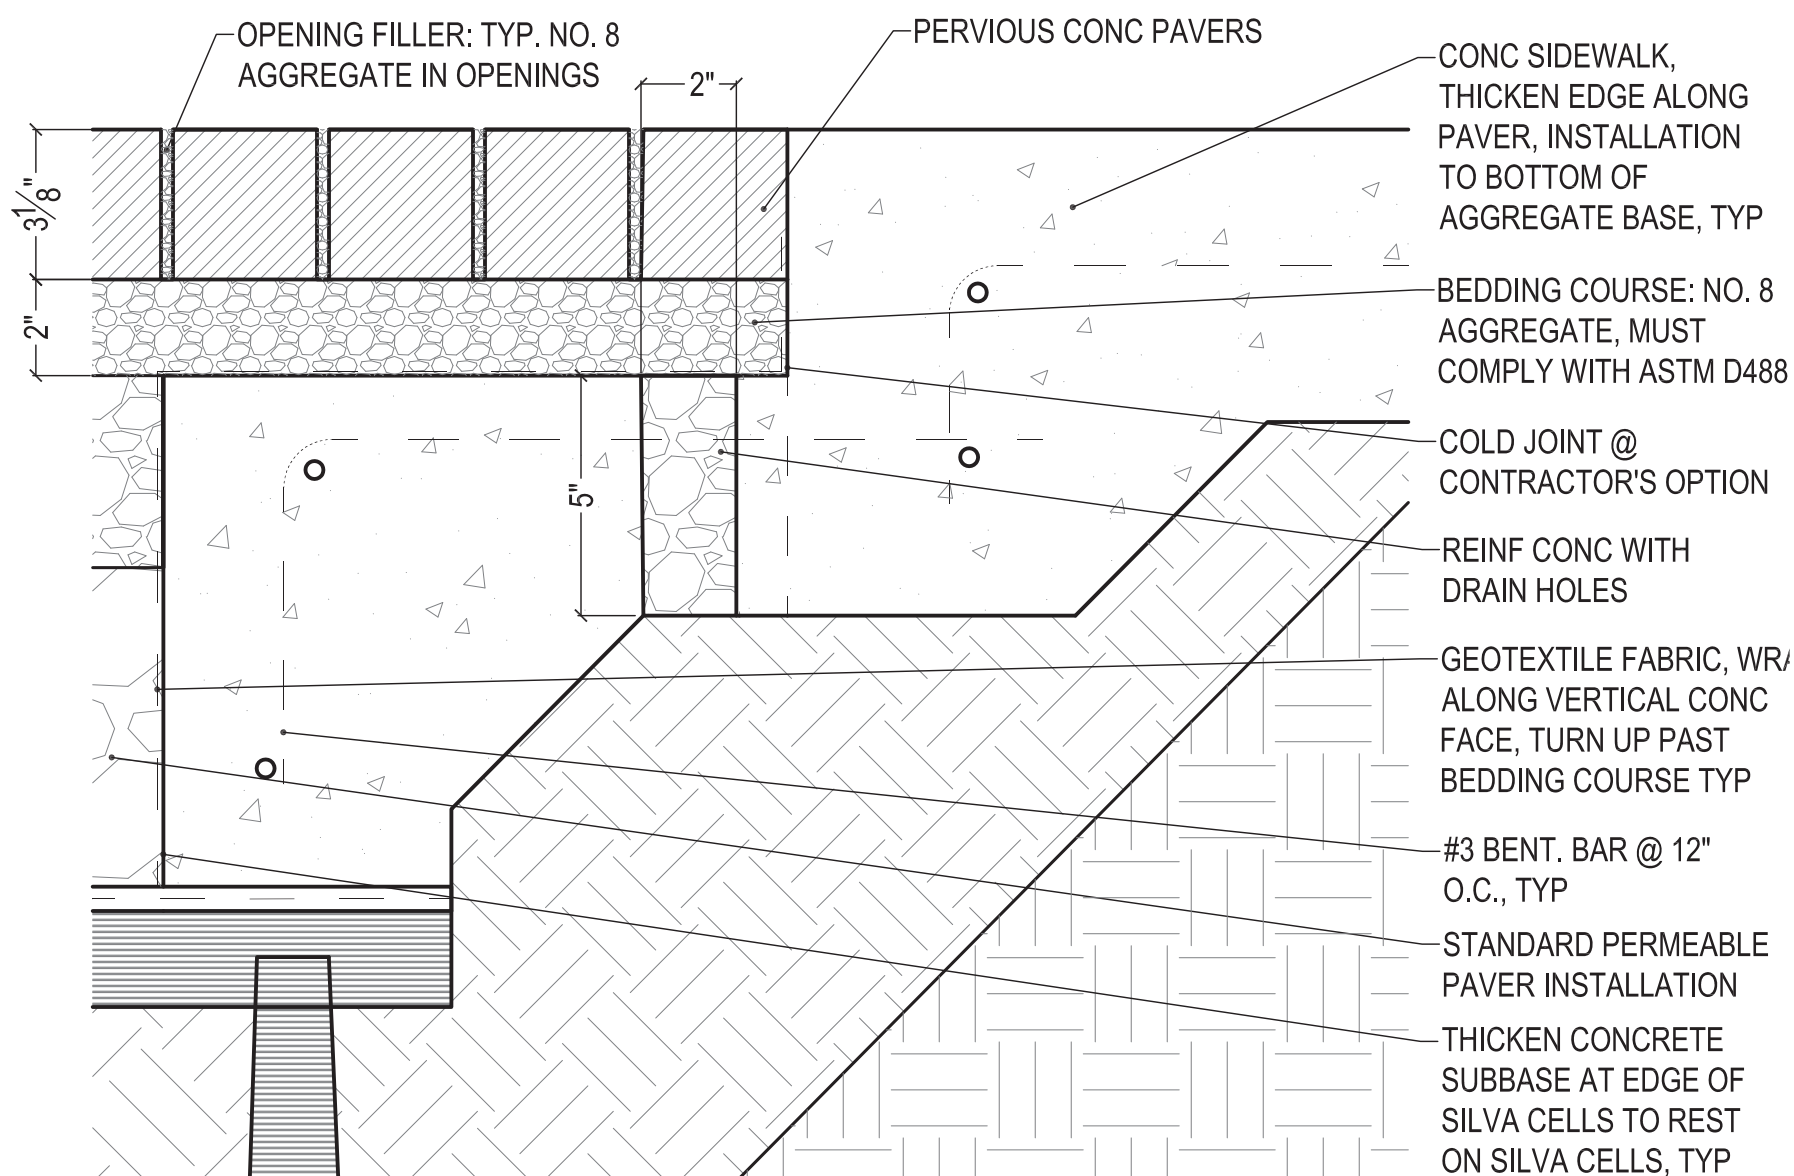


SOURCE: P STREET

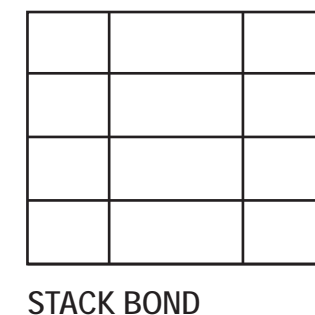

## 2 FREESTANDING BRICK WALL


SCALE: 3/4" = 1'-0"

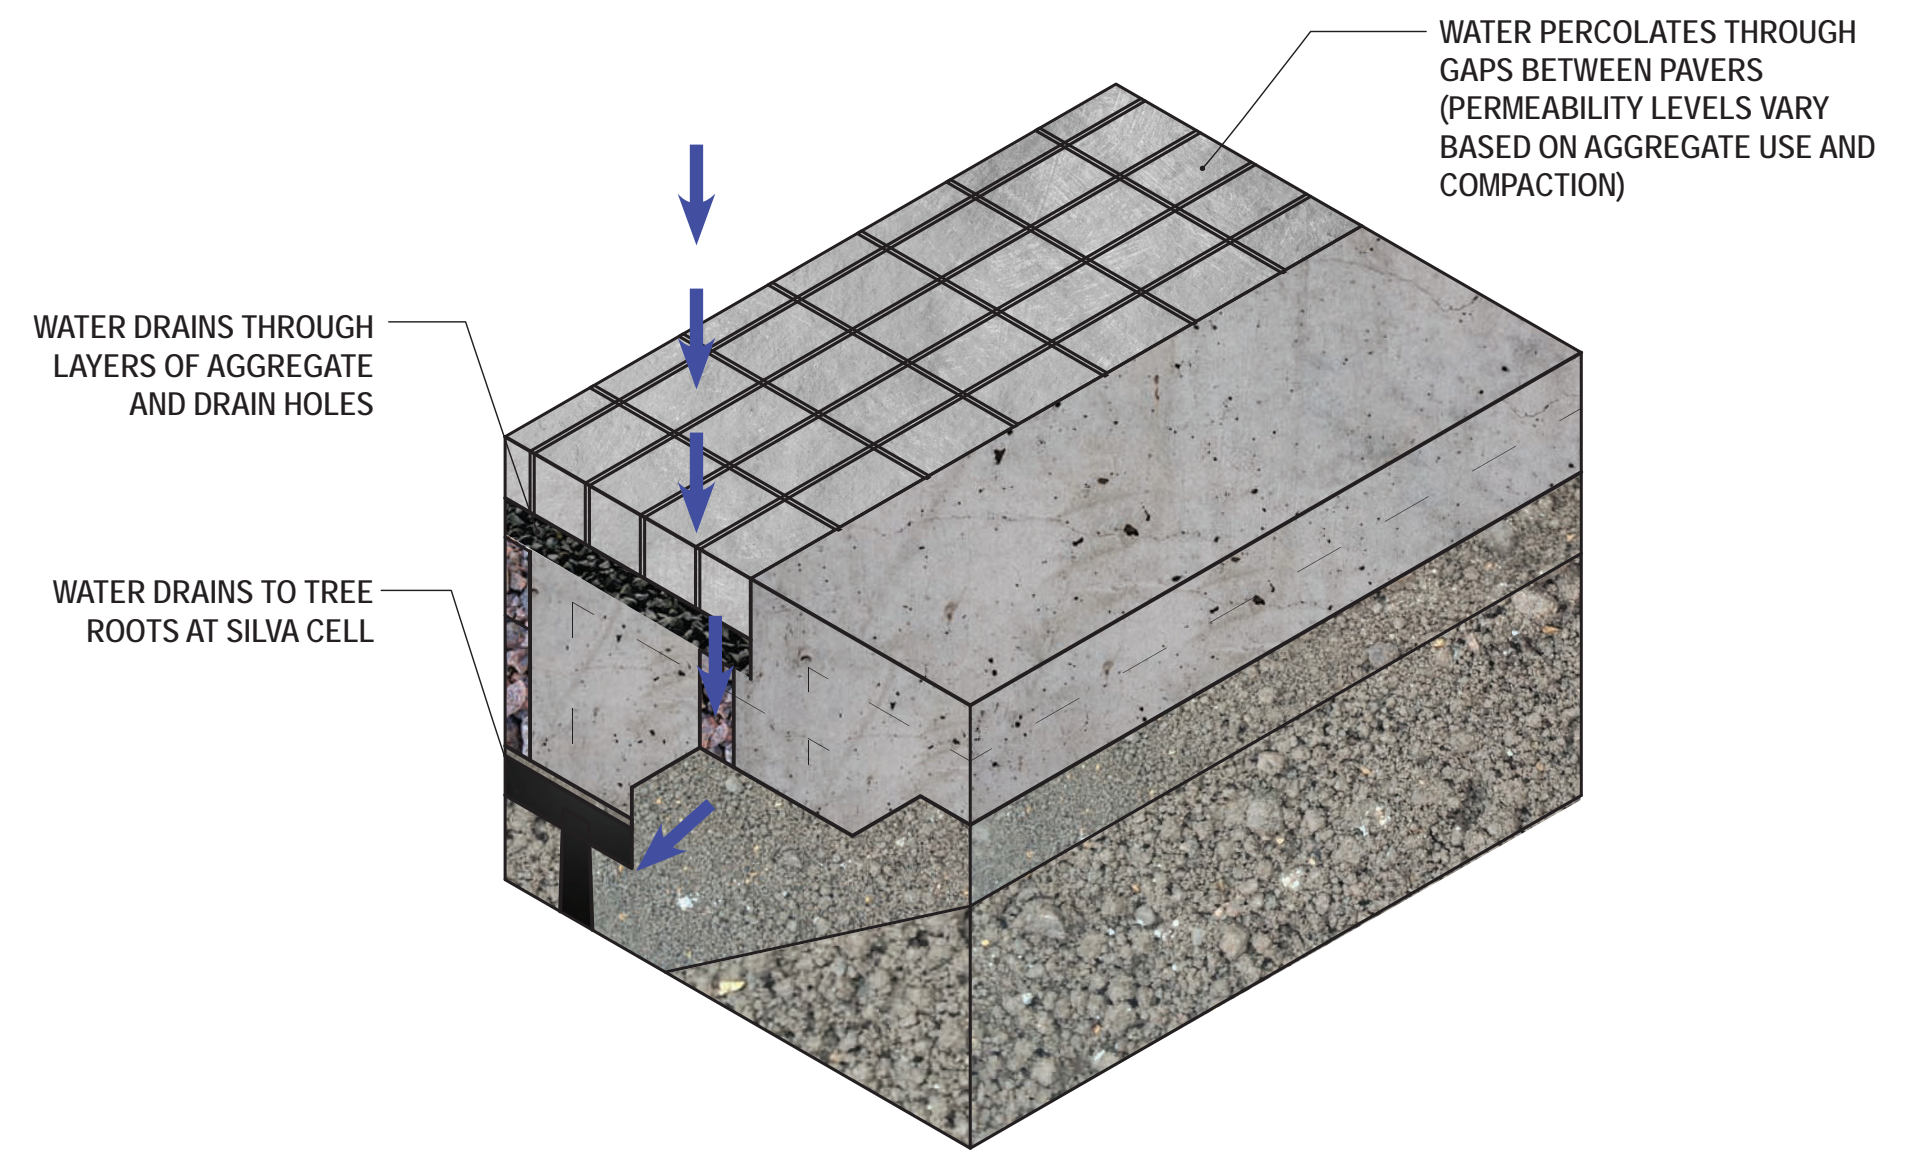

## 4 STORMWATER MANAGEMENT

SCALE: 1-1/2" = 1'-0"




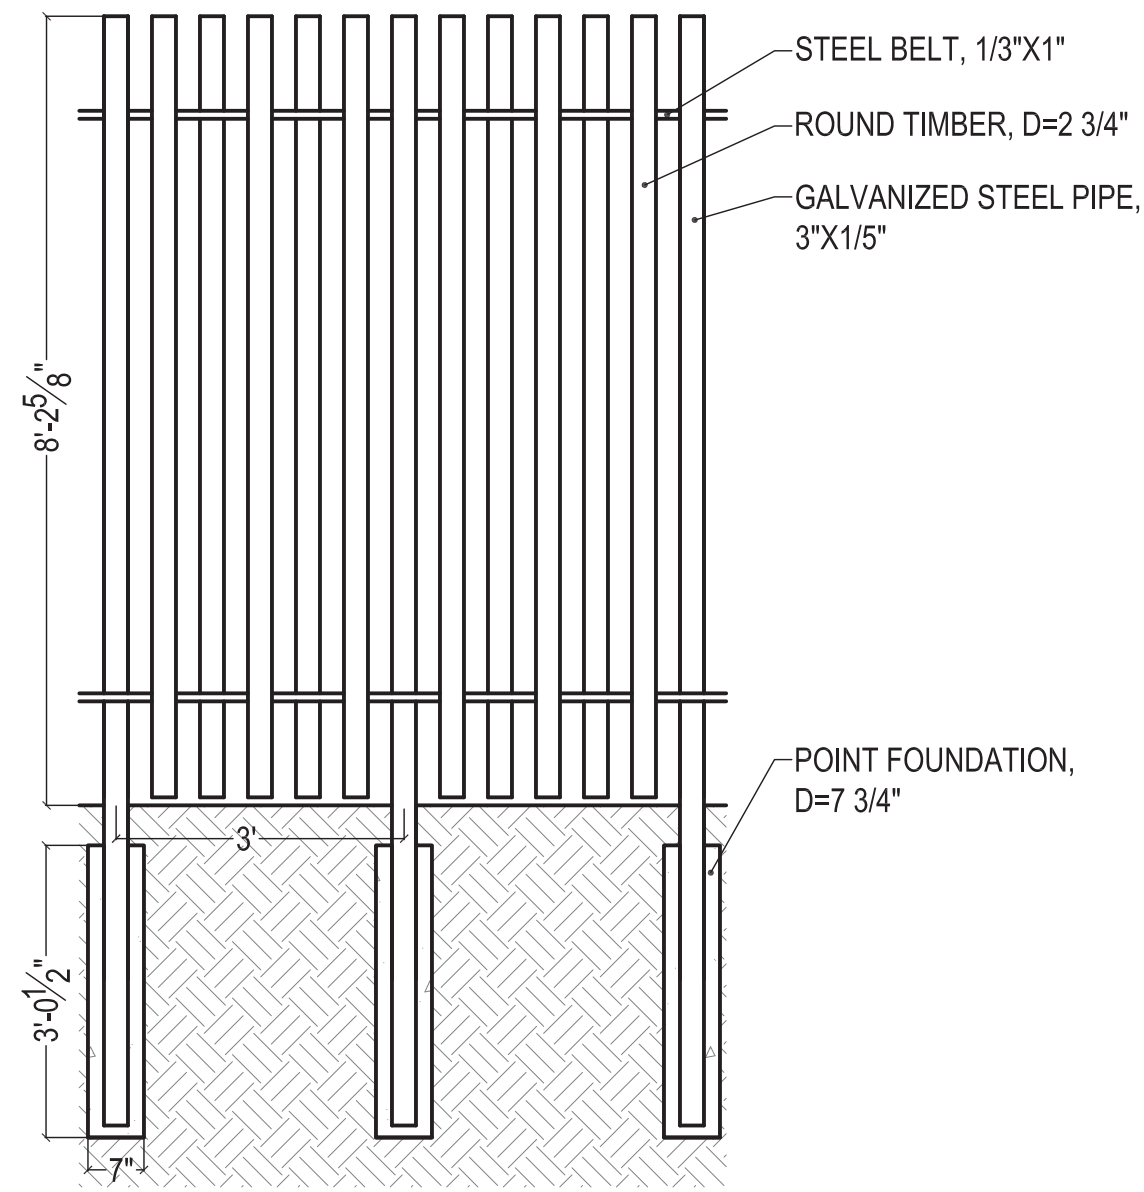

SOURCE: ARHUS, COPENHAGEN

## 1 VERTICAL GRILL TIMBER + STEEL FENCE


SCALE: 1/2" = 1'-0"

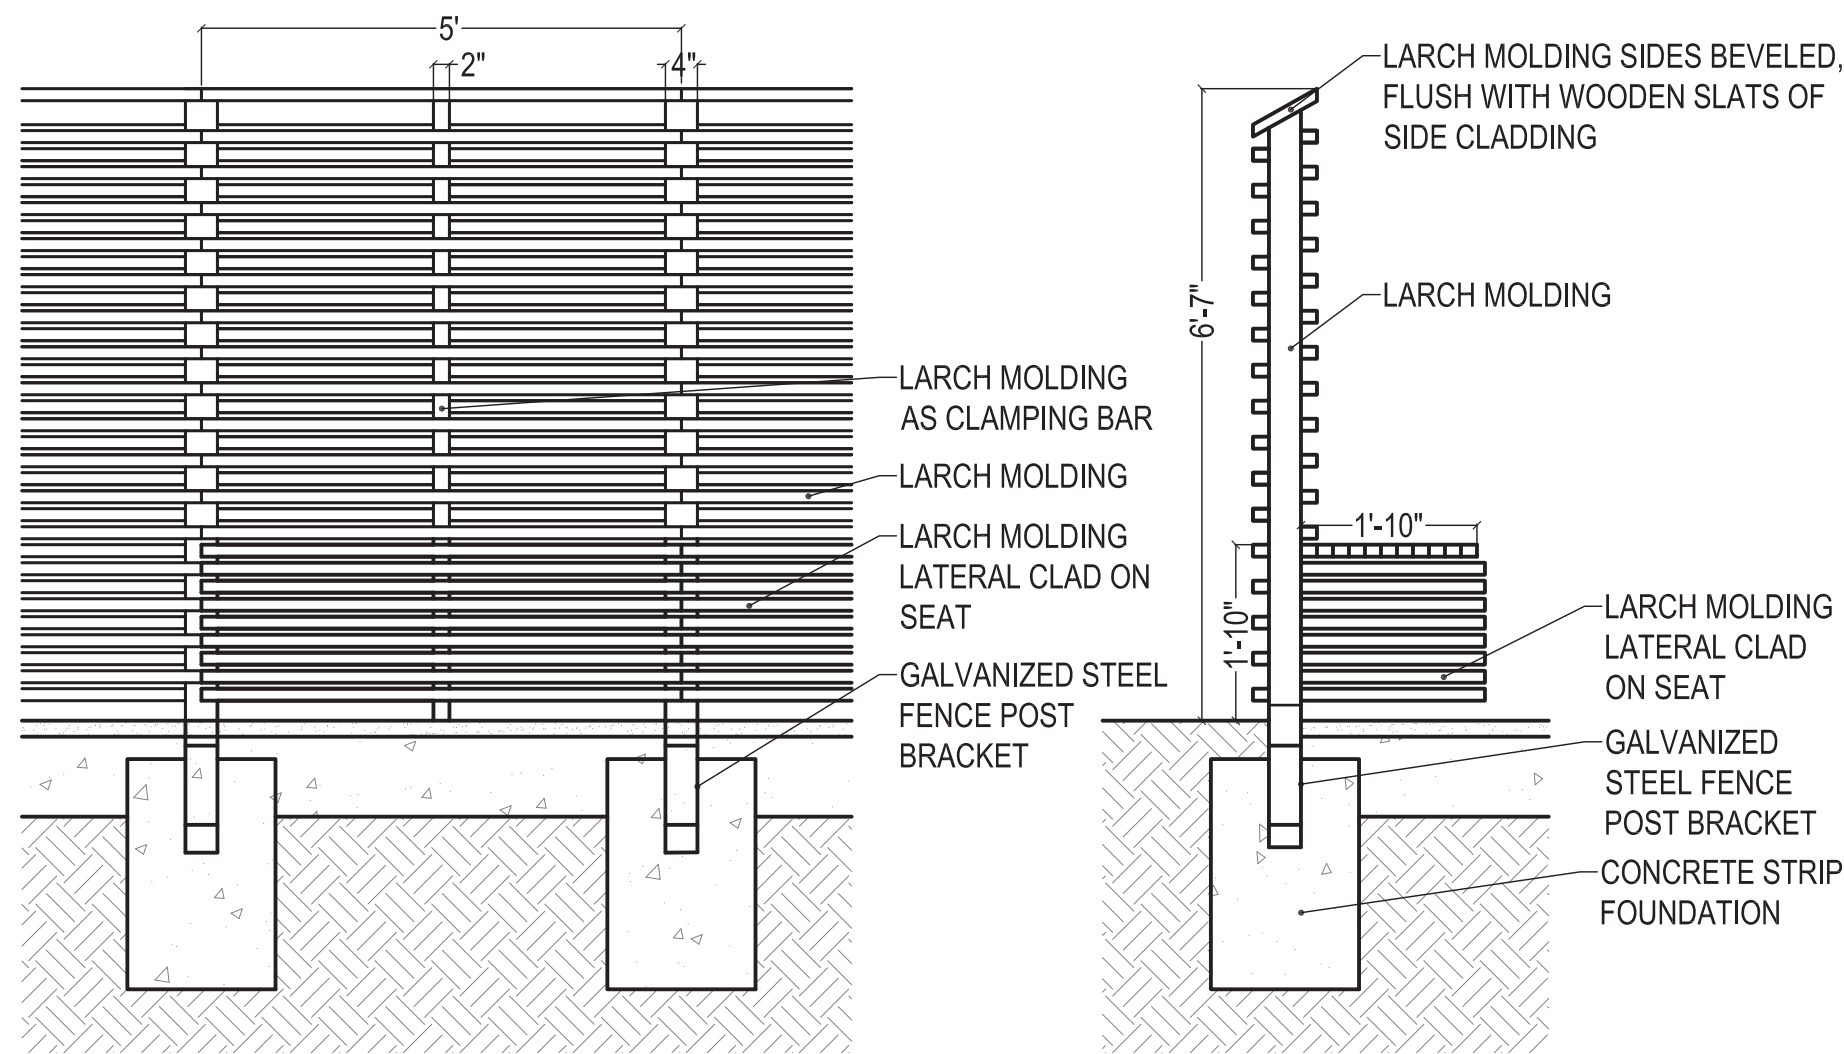

SOURCE: HUTTERREIMANN + CEJKA, BERLIN

## 3 HORIZONTAL GRILL SLATTED WOOD FENCE


SCALE: 1/2" = 1'-0"

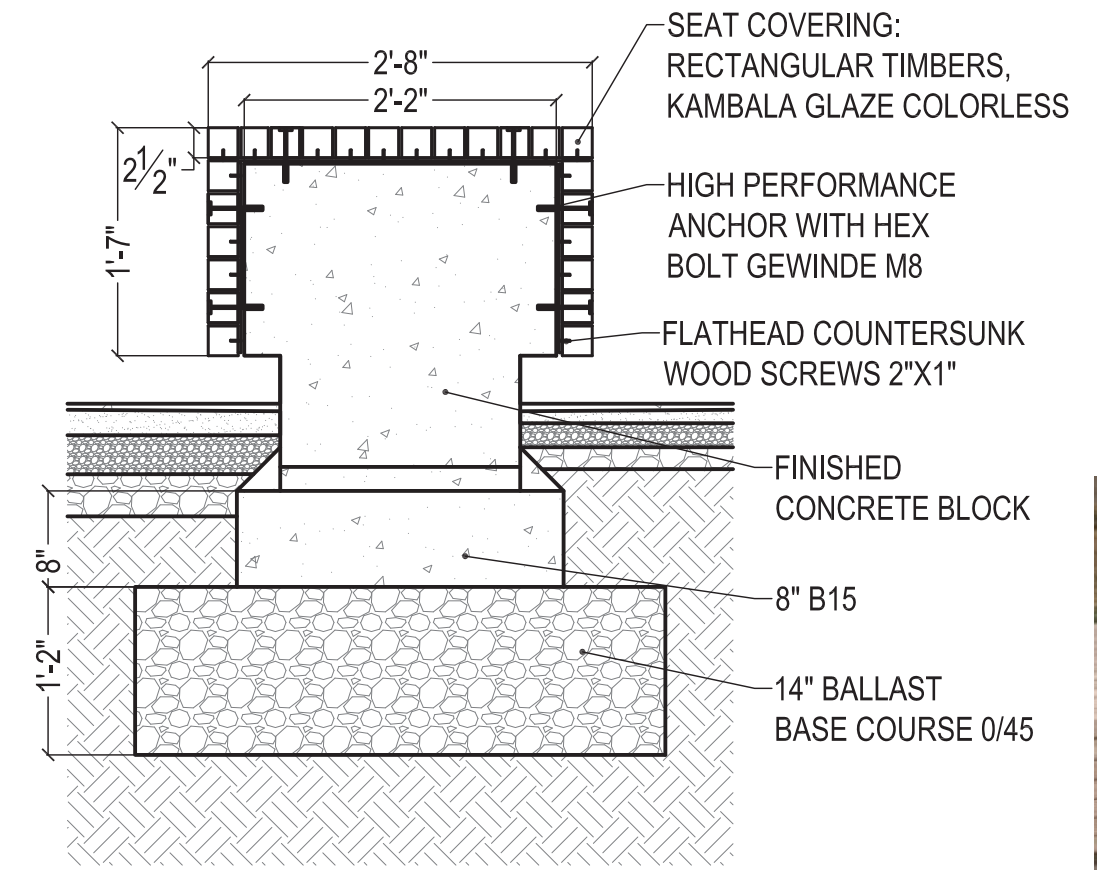

SOURCE: WEIDINGER, OSCHATZ, GERMANY

## 2 BENCH WITH WOOD COVERING

SCALE: 3/4" = 1'-0"

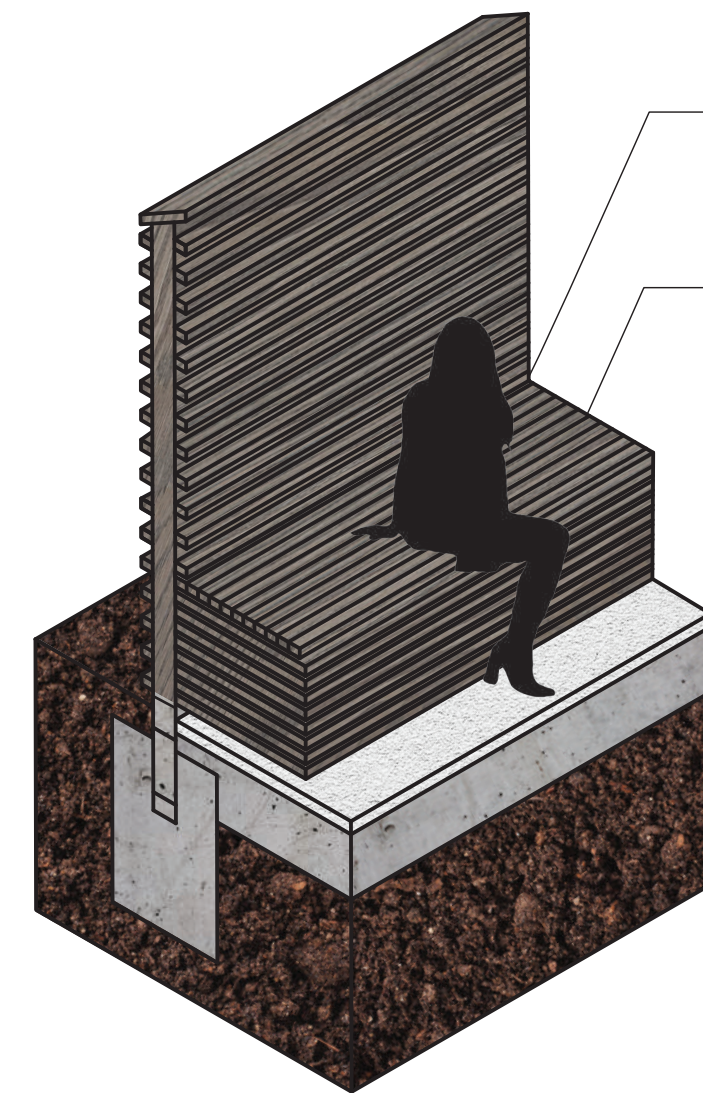

FENCING AND BENCH ARE CONSTRUCTED TOGETHER AS ONE UNIT FROM THE SAME MATERIAL: LARCH MOLDING


LARCH MOLDING: THE USE OF LARCH WOOD PROMOTES RESPONSIBLE FORESTRY. LARCH HAS MODERATELY HIGH DENSITY, BUT GROWS RAPIDLY AND THEREFORE MAY BE REPLISHED MORE EASILY THAN OTHER WOOD OPTIONS (CANADIAN JOURNAL OF FOREST RESEARCH)

NOTES: COMBINING THE FENCE AND BENCH UNIT CAN HAVE MULTIPLE BENEFITS. ECONOMICALLY, TOTAL MATERIAL COSTS CAN BE REDUCED AS SEGMENTS ARE CONSTRUCTED TOGETHER. SOCIALLY, SPACES ARE OPENED UP FOR PEOPLE TO EXPERIENCE IN NEW WAYS.

## 4 DUAL PROGRAM: FENCE + SEAT

SCALE: 1/2" = 1'-0"




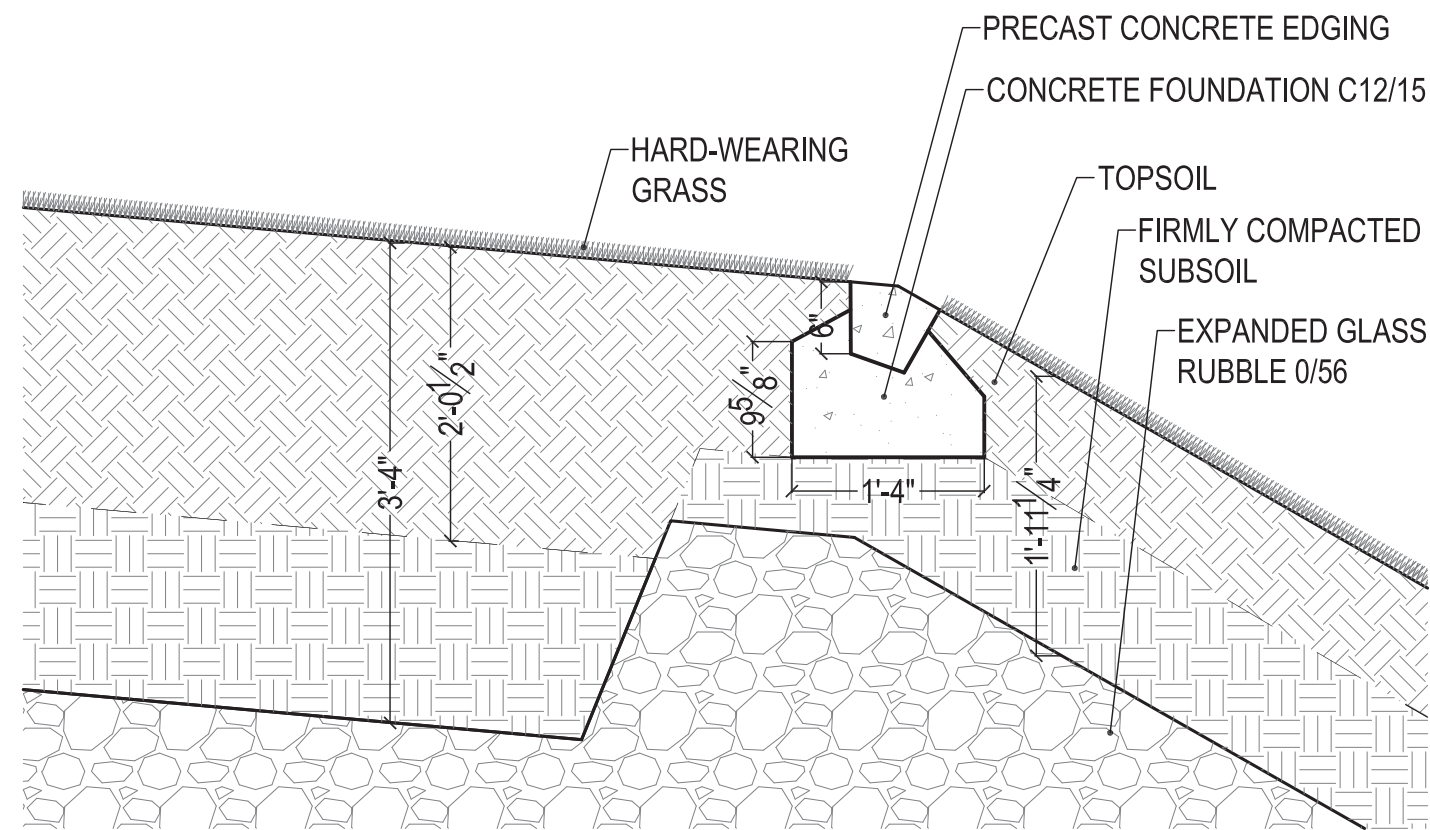

SOURCE: SCHMIDT, MUNICH AIRPORT, GERMANY

## 1 GRASSY MOUND EDGE CONDITION


SCALE: 3/4" = 1'-0"

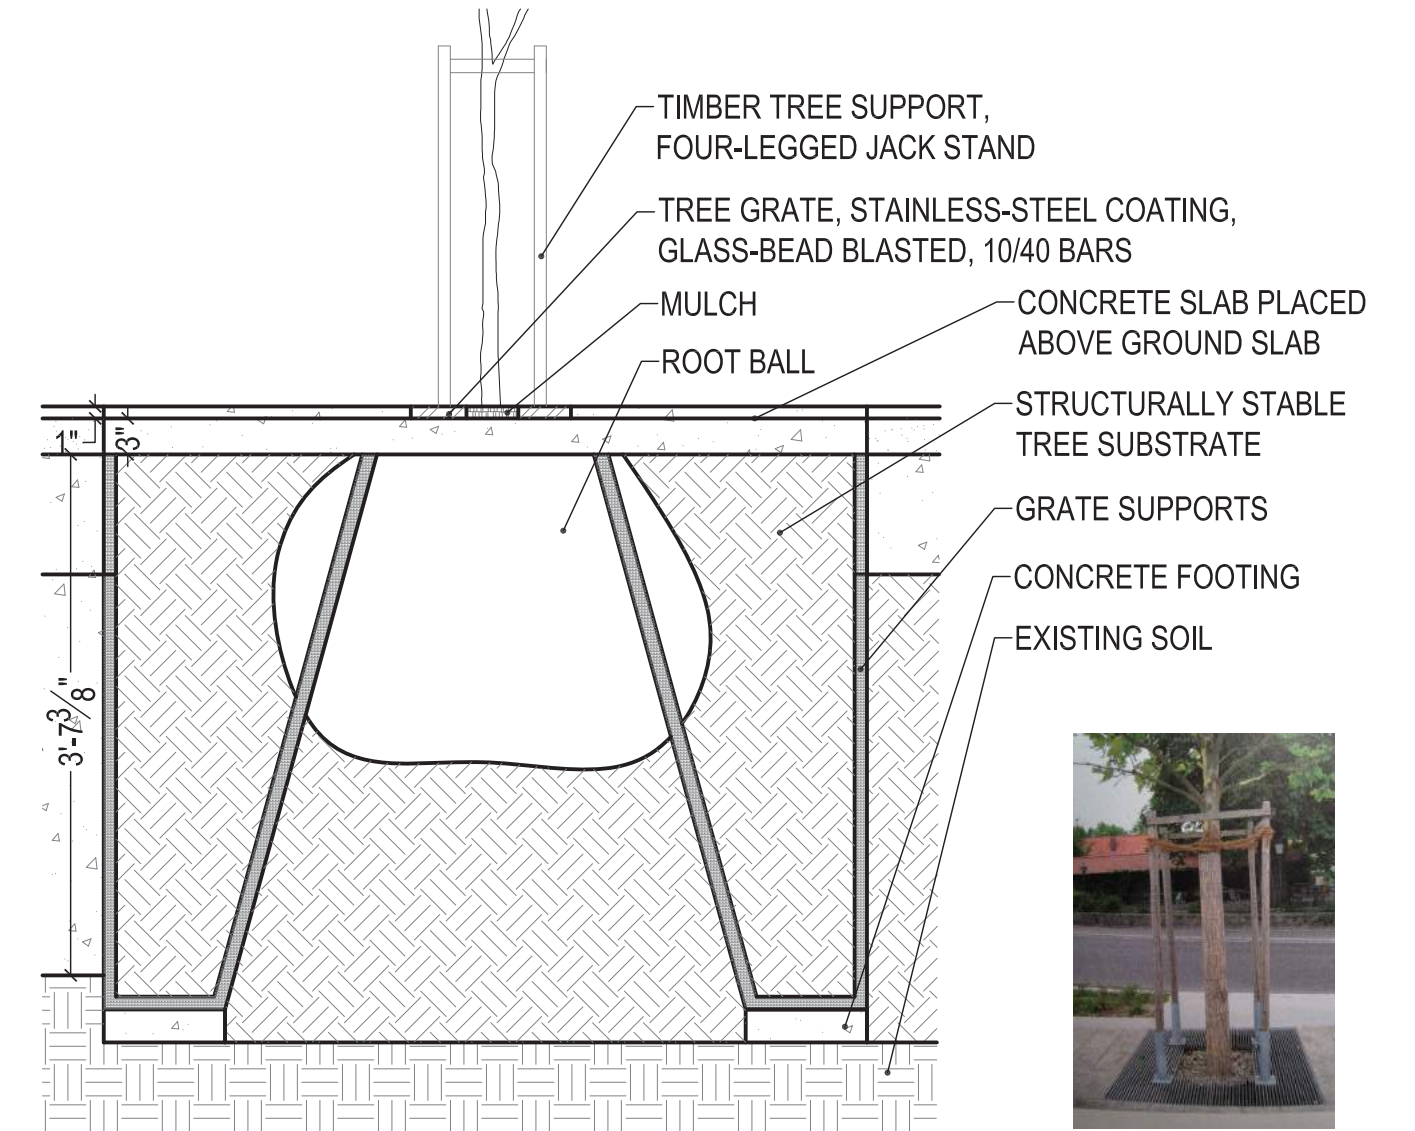

SOURCE: KELLER, NEUBURG, GERMANY

## 2 TREE GRATE, SELF-SUPPORTING


SCALE: 3/4" = 1'-0"

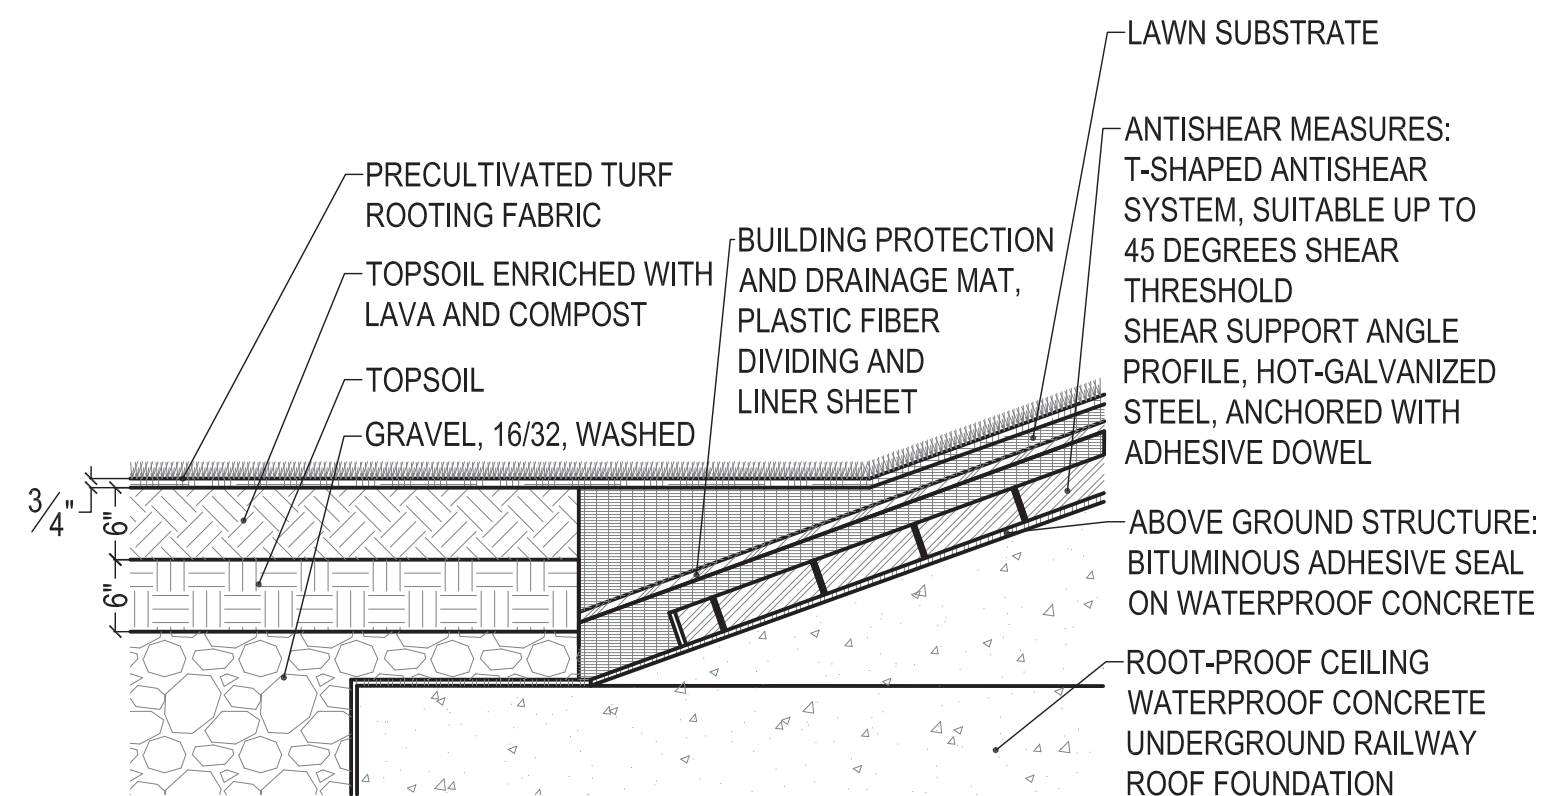

SOURCE: LA.BAR, GARCHING, GERMANY

## 3 SUBWAY STATION GREEN ROOF LAWN

SCALE: 3/4" = 1'-0"

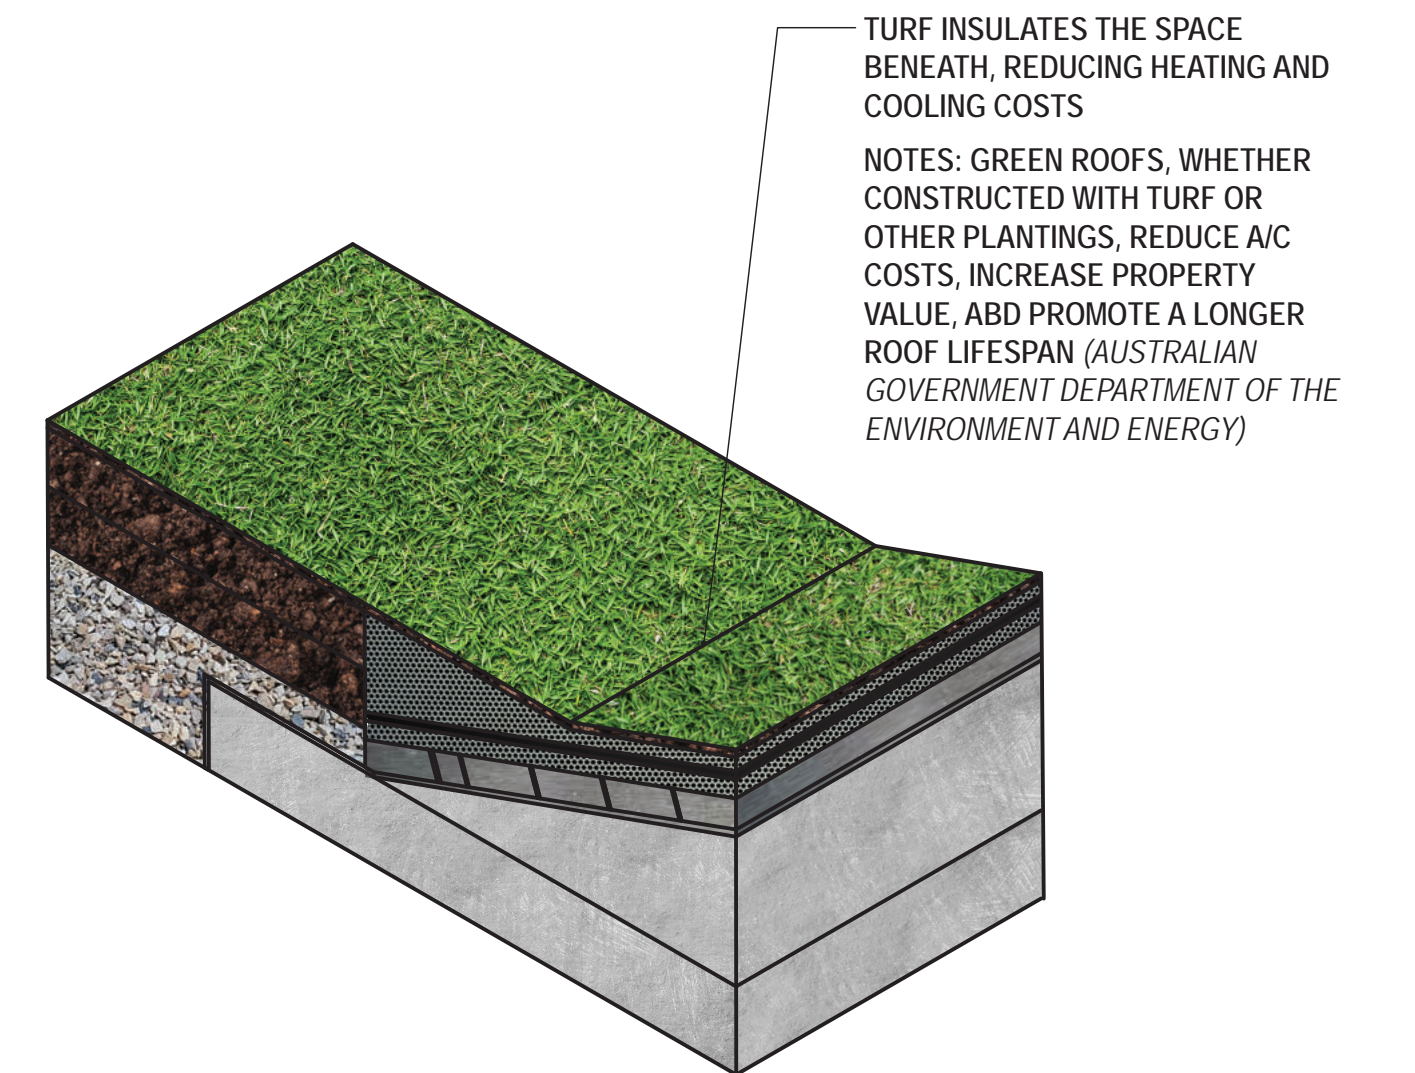

## 4 GREEN ROOF: ECONOMIC BENEFIT

SCALE: 3/4" = 1'-0"